

5/11/2020 Default  
2:16:16 PM Tc-1000A.dgn

ISSUE	APP'D	DATE	AMENDMENT
A	SP	4/2020	REVIEWED
B			
C			
D			
E			

GENERAL NOTES

DESIGNED  
L.FRENCH 13/10/00


APPROVED  
B.HEARN 13/10/00

CAT: Road\_Design  
PROJ: (a) General  
FILE: TC-1000A.dgn




ITS STANDARD DRAWINGS TYPICAL LAYOUTS				
FILE NO.	CONTRACT NO.	SHEET NO.	DRAWING NO.	ISSUE
			TC-1000	A


SCALE OF METRES  
NOT TO SCALE

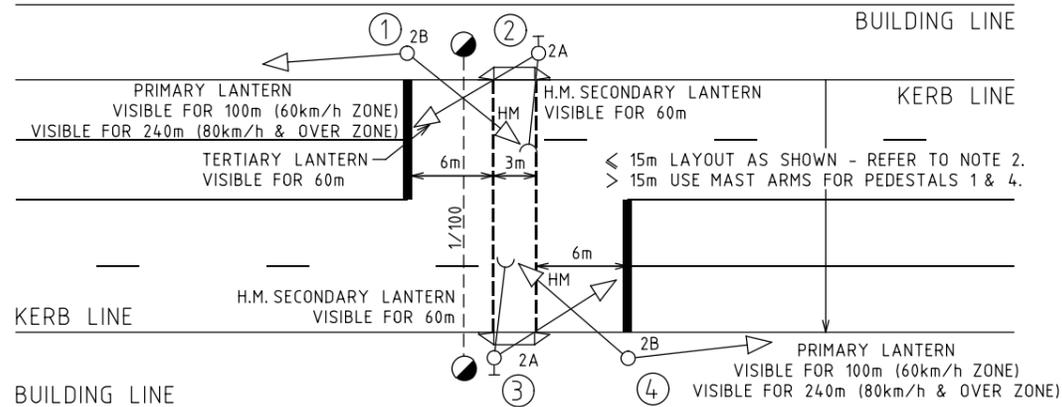

**UNDIVIDED CARRIAGEWAY**  
NOT TO SCALE

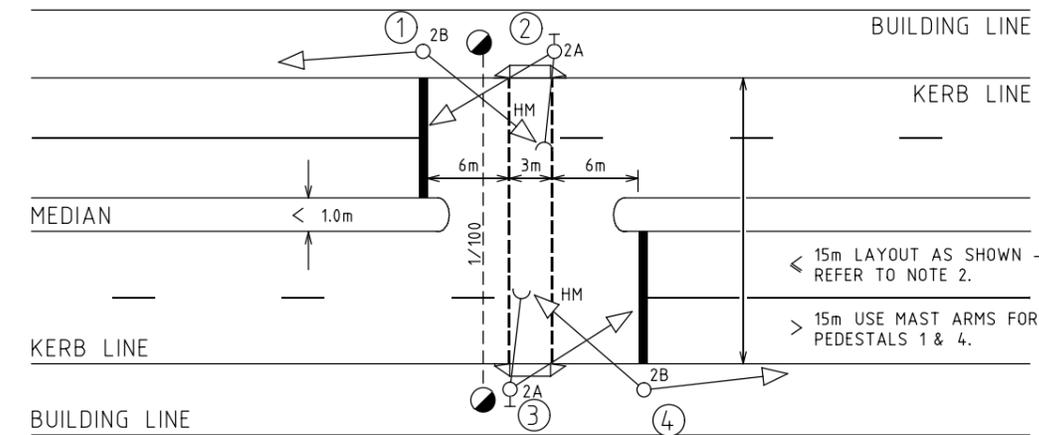

**DIVIDED CARRIAGEWAY  
MEDIAN WITH LESS THAN 1.0m**  
NOT TO SCALE

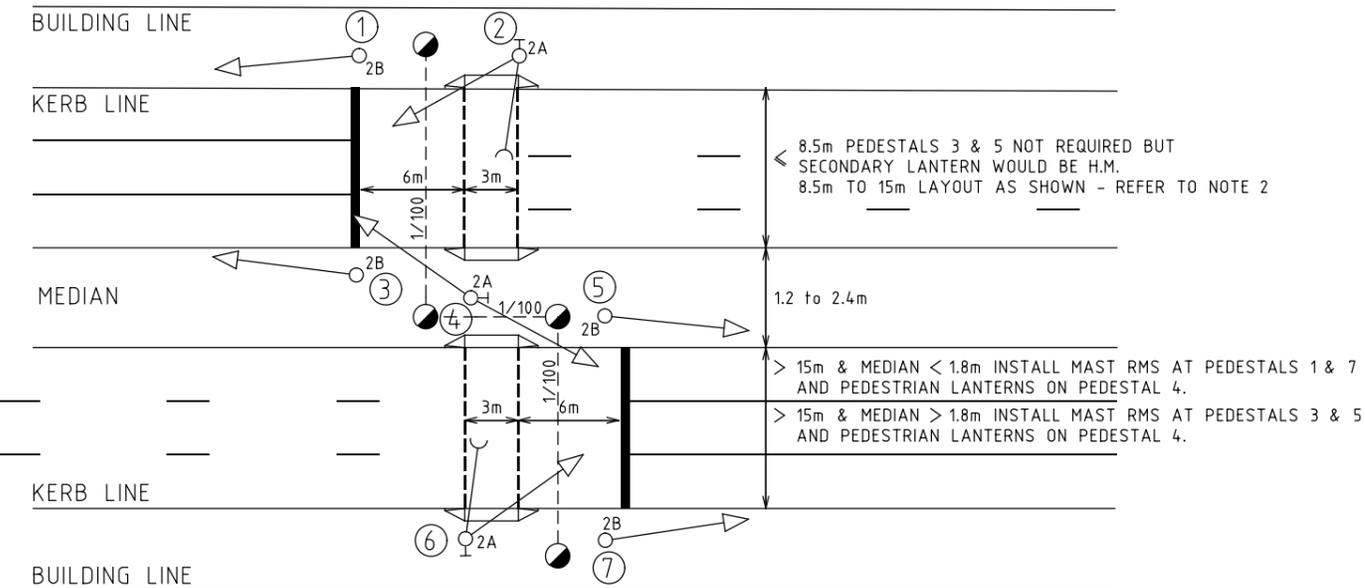


**DIVIDED CARRIAGEWAY  
MEDIAN WIDTH 1.0 TO 2.4m**  
NOT TO SCALE


**MAST ARM SIZE**

HEIGHT	OUTREACH
4.9m	1.4, 2.5, 3.7m
5.4m	1.4, 2.5, 3.7, 5.5m

- NOTES:
- MAST ARMS MAY BE REQUIRED TO OVERCOME VISIBILITY CONSTRAINTS.
  - PROVISION OF JOINT USE POLES ARE SUBJECT TO STREET LIGHTING CONSIDERATIONS.
  - LOOPS PROVIDED (STOP LINE OR REMOTE SYSTEMS) ARE DEPENDANT ON SYSTEM CONSIDERATIONS.
  - PARKING RESTRICTIONS - STATUARY REQUIREMENTS.

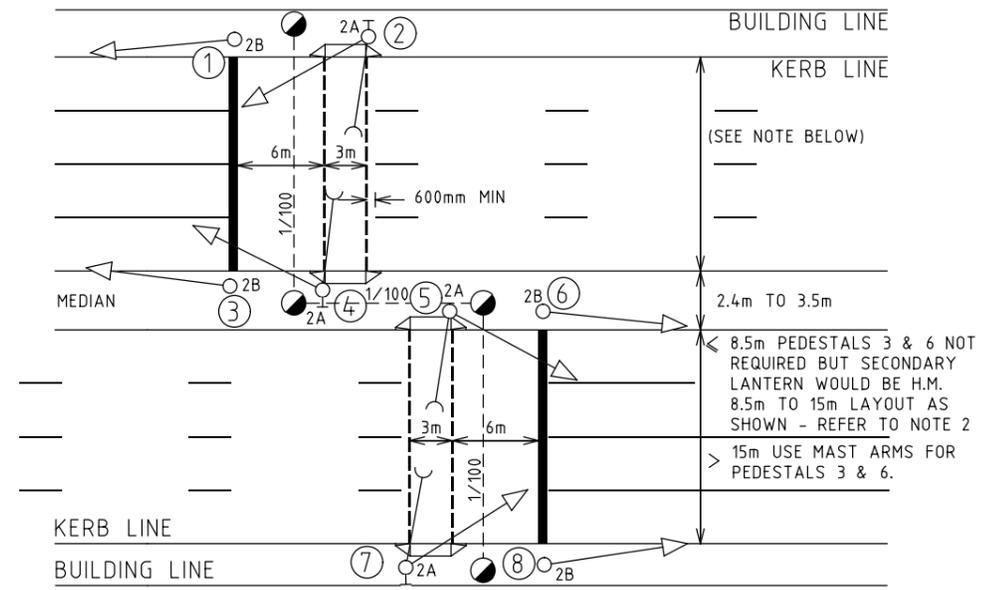

**DIVIDED CARRIAGEWAY  
MEDIAN WIDTH 2.4 TO 3.5m  
(EACH CARRIAGEWAY IS CONTROLLED SEPARATELY)**  
NOT TO SCALE

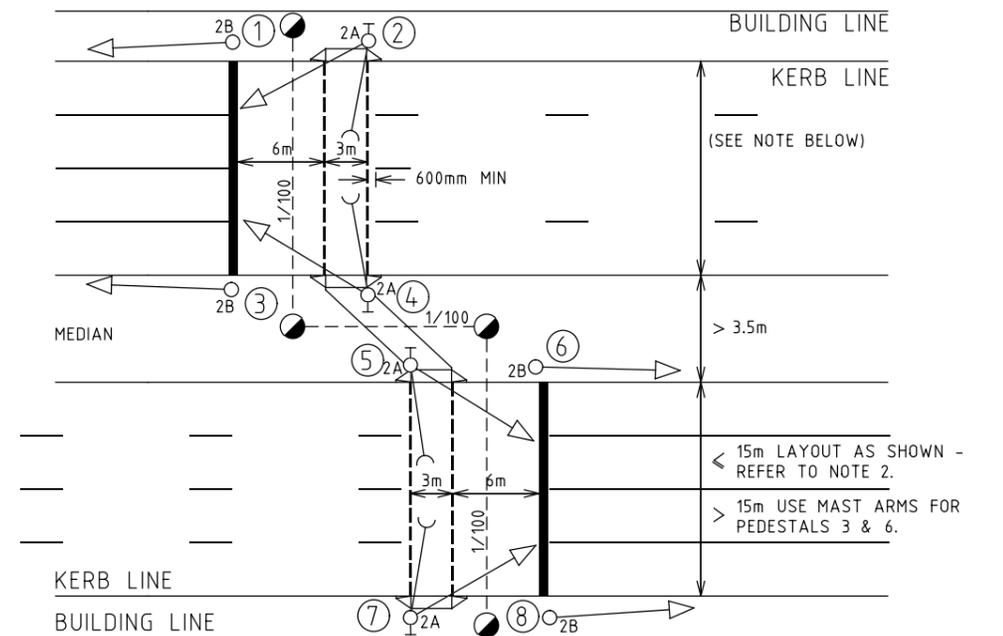

**DIVIDED CARRIAGEWAY  
MEDIAN WIDTH GREATER THAN 3.5m  
(EACH CARRIAGEWAY IS CONTROLLED SEPARATELY)**  
NOT TO SCALE

5/11/2020 2:16:17 PM Default tc-1003A.dgn


ISSUE	APP'D	DATE	AMENDMENT
A	SP	04/20	REMOVE 300mm LANTERN
B			
C			
D			
E			

GENERAL NOTES  
1. ALL DIMENSIONS IN MILLIMETERS

DESIGNED  
L. FRENCH 13.10.00


APPROVED  
B. HEARN 13.10.00

CAT: Road\_Design  
PROJ: (a) General  
FILE: tc-1003A.dgn

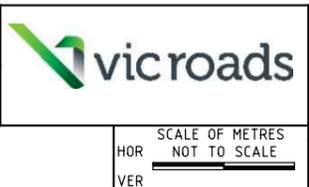


ITS STANDARD DRAWINGS  
TYPICAL LAYOUTS  
FOR PEDESTRIAN OPERATED SIGNALS

FILE NO.	CONTRACT NO.	SHEET NO.	DRAWING NO.	ISSUE
			TC-1003	A

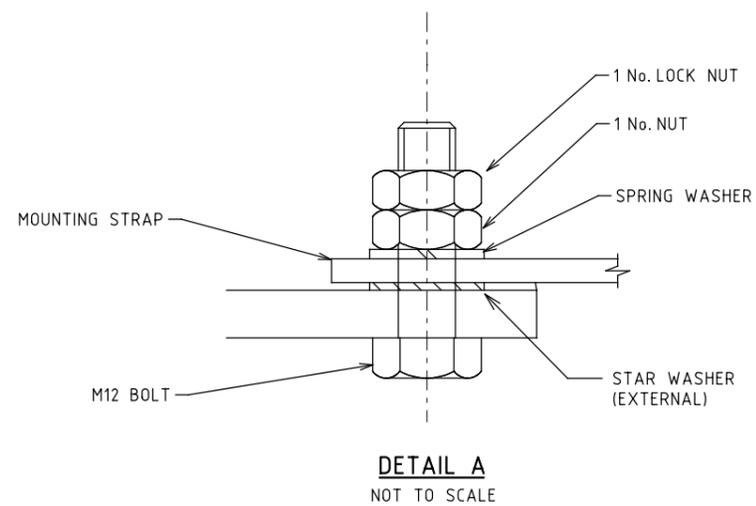

NOTE: FOR CABLE CONNECTIONS REFER TC-1205

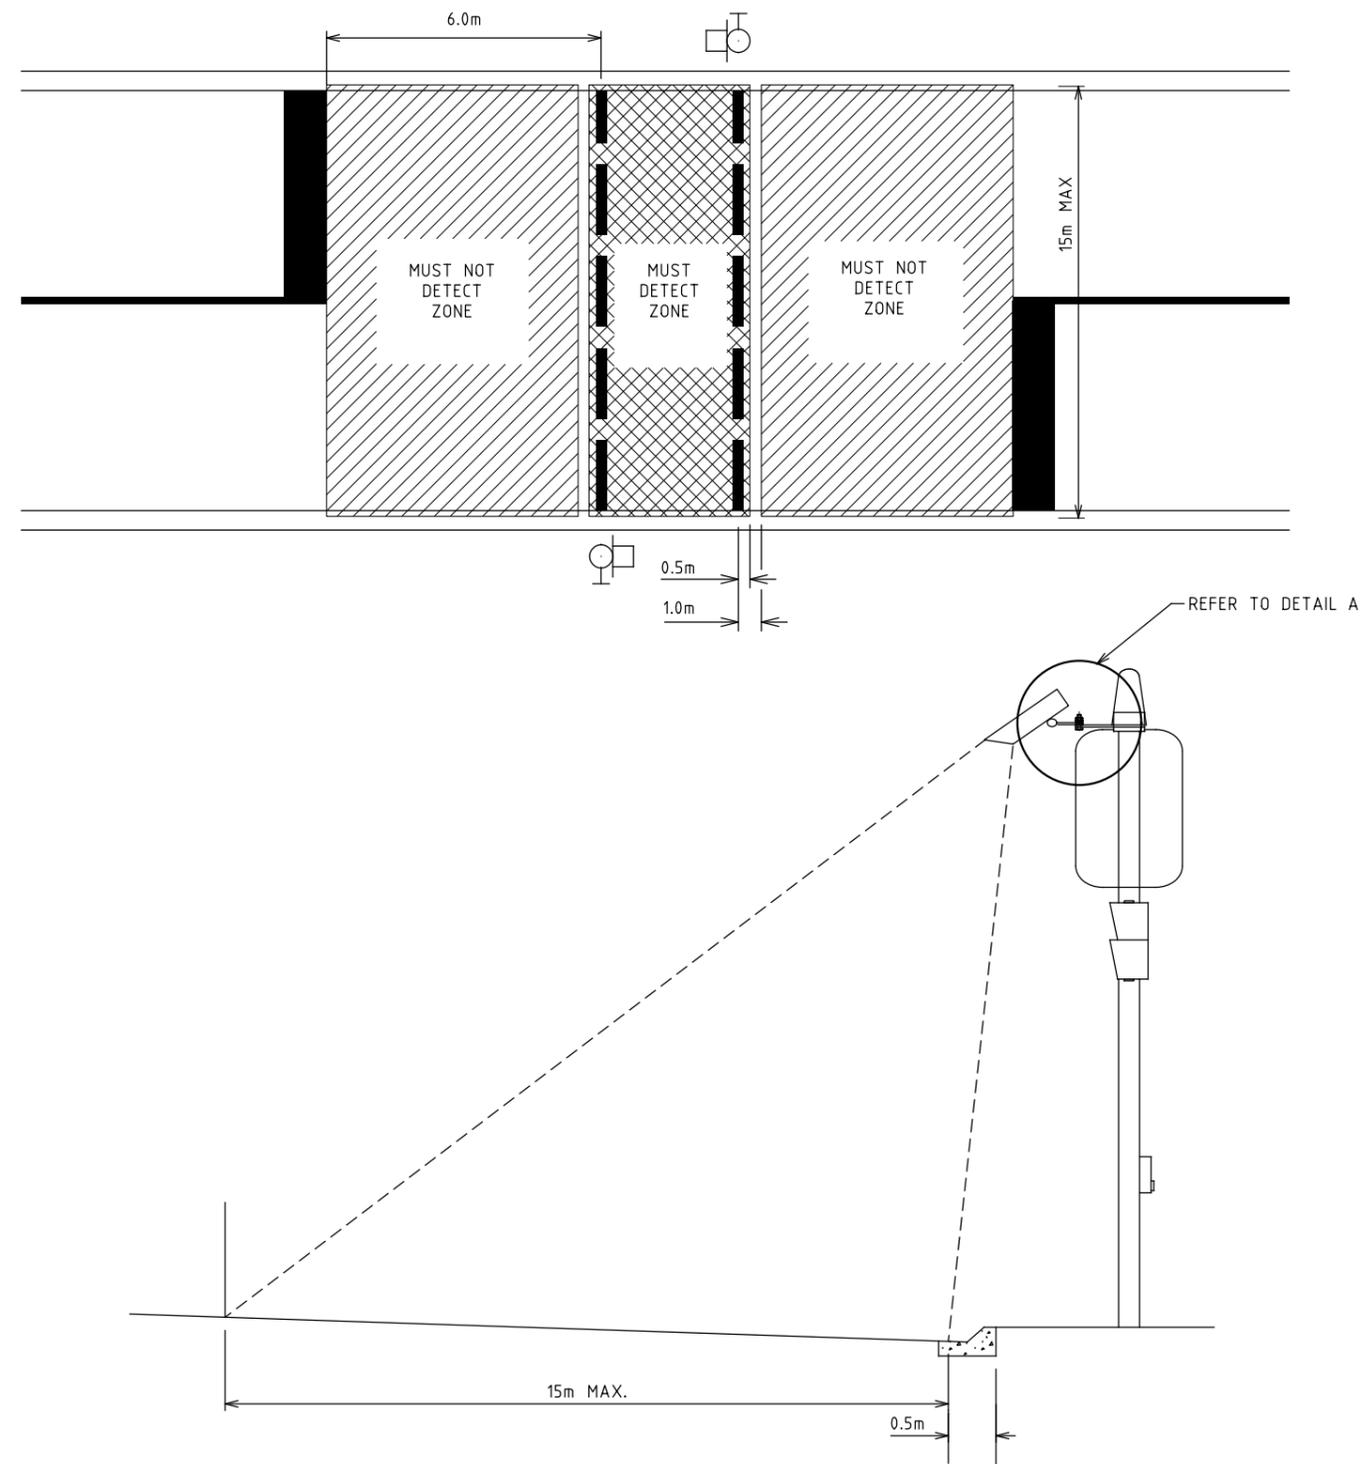

5/11/2020 2:16:17 PM Default Tc-1005B.dgn

ISSUE	APP'D	DATE	AMENDMENT
E			
D			
C			
B	SP	4/2020	REVIEWED
A	DZ	12.9.03	RELOCATE DETECTOR AND REMOVE CABLE CHART

GENERAL NOTES  
1. ALL DIMENSIONS IN MILLIMETERS  
TCS 027

DESIGNED  
L.FRENCH 13/10/00  
APPROVED  
B.HEARN 13/10/00  
CAT: Road\_Design  
PROJ: (a) General  
FILE: TC-1000A.dgn



SCALE OF METRES  
NOT TO SCALE  
HOR  
VER

ITS STANDARD DRAWINGS  
TYPICAL LAYOUT FOR 'PUFFIN'  
PEDESTRIAN OPERATED SIGNALS

FILE NO.	CONTRACT NO.	SHEET NO.	DRAWING NO.	ISSUE
			TC-1005	B